

**Somerville  
Housing  
Group**

80 Webster Ave.  
Somerville, Mass.

EvB DESIGN /  
TWINSPINE architects



35 Medford St. Suite 211  
Somerville, MA 02143

phone : (617) 623 2222  
phone : (617) 629 0059  
fax : (617) 629 2971

Date:	10/01/07
Scale:	1/16"=1'-0"

**1st Floor Plan**

Copyright © EvB Design / TWINSPINE Inc.

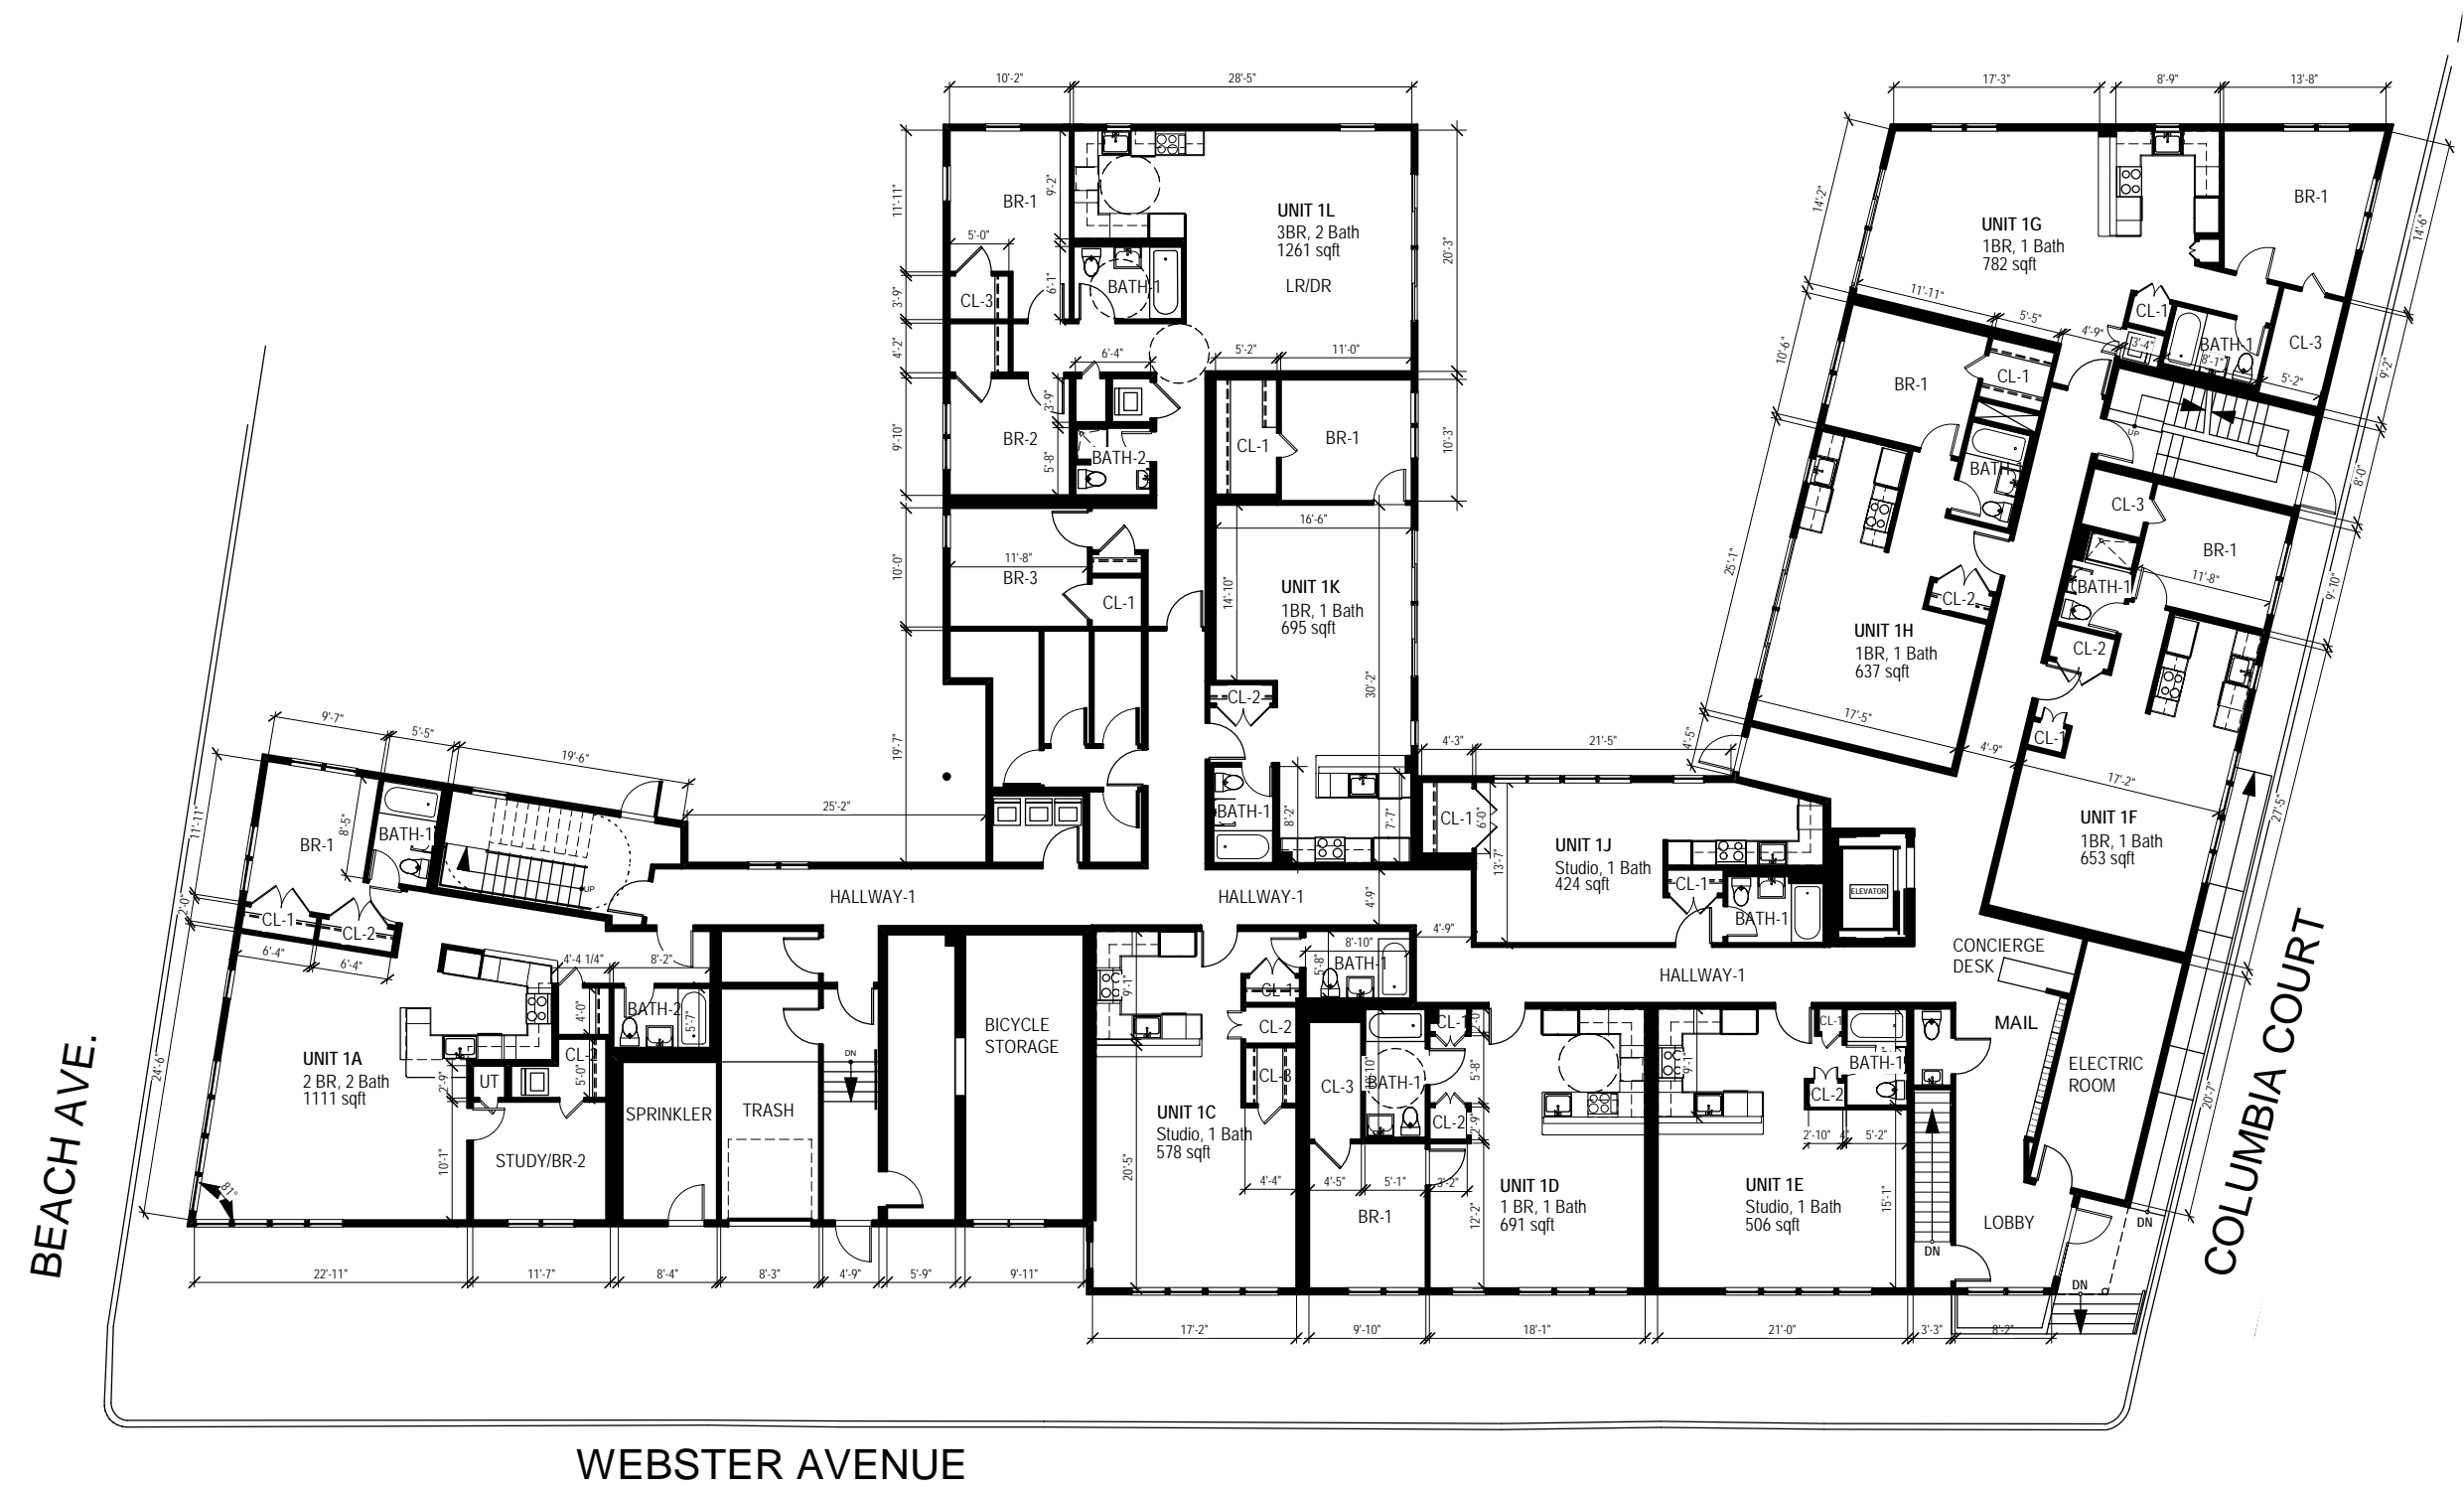 

WEBSTER AVENUE